


D
 ED AT
 3, 0,059" SHANK,
 VENEER BASE
 DM PLATES
 FFSETS 24"

JED PARALLEL
 INNER LAYER

LS INDEPENDENTLY
 N FIT IN STUD

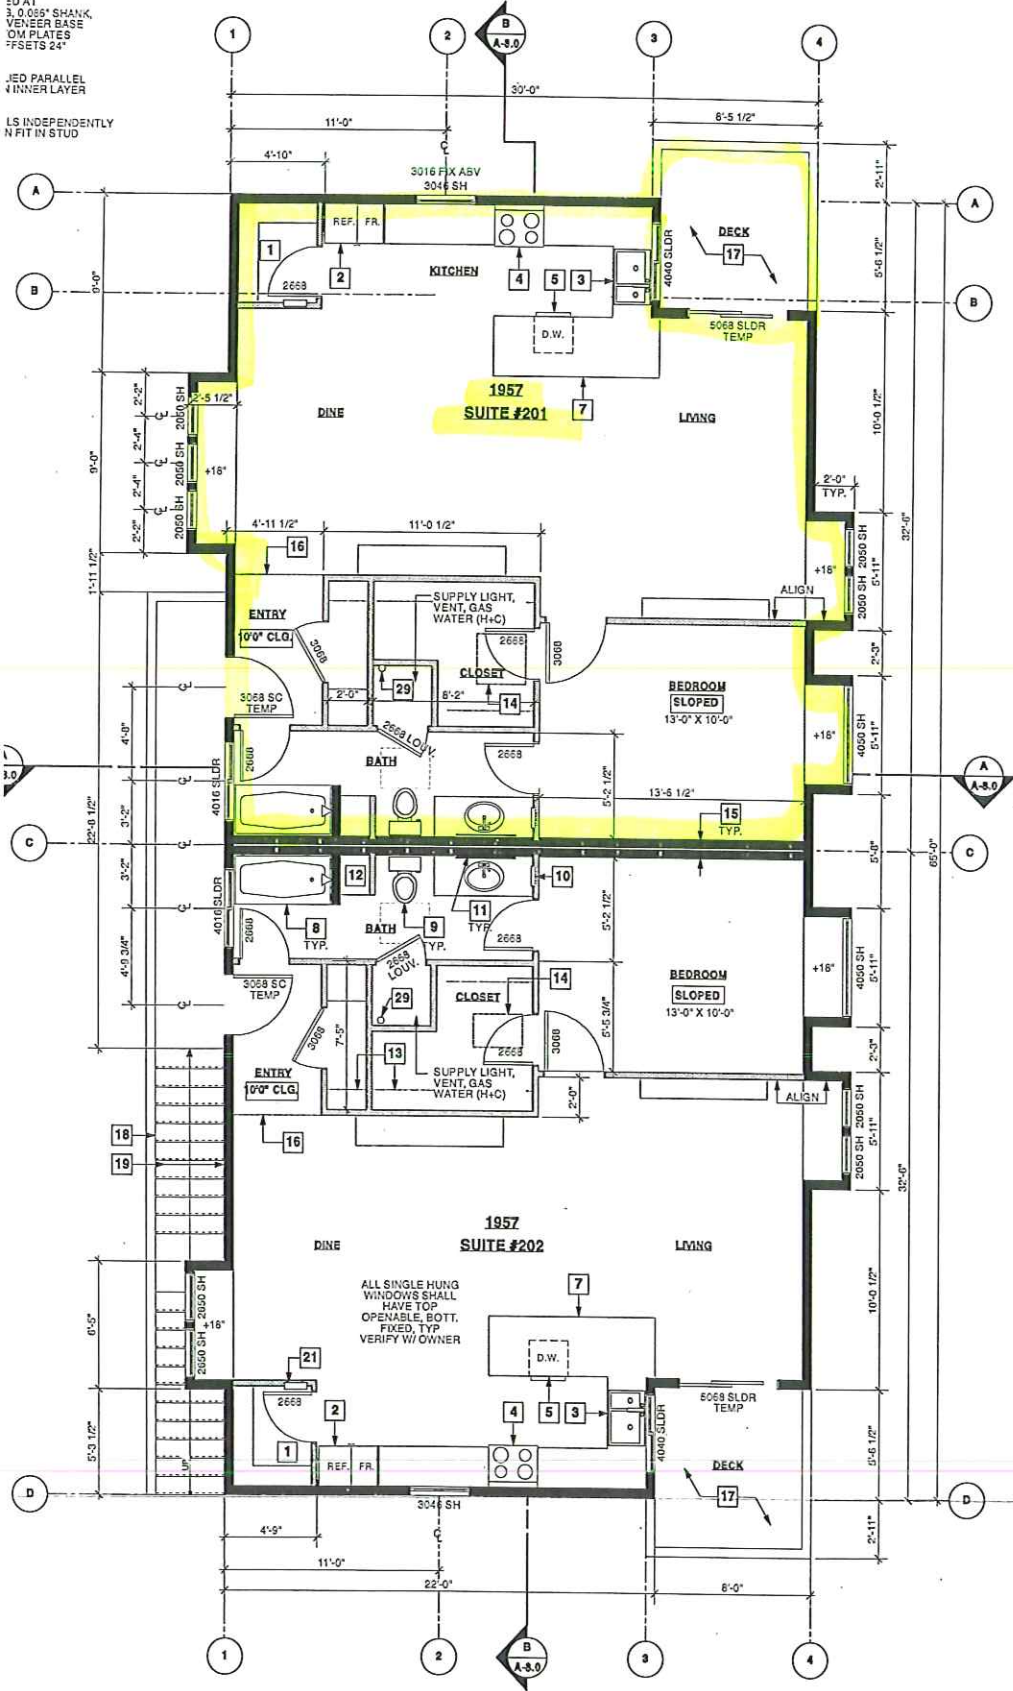

PLAN - UPPER FLOOR

PLAN A

C R S A
 ARCHITECTURE

Chris R. Smith, AIA, Architect, C-13865
 200 Homewy Street, Suite A, San Luis Obispo, CA 93401 805-544-5300

MEMBER
 ICC
 INTERNATIONAL
 COUNCIL OF
 COOLING CONTRACTORS

These drawings are instruments
 of service and are the property
 of the architect. They are to be
 used only for the project and
 location shown. No part of
 these drawings are to be used
 for any other project without
 the written permission of the
 architect.

REGISTERED ARCHITECT
 CHRIS ROBERT SMITH
 No C13865
 11-20-10
 STATE OF CALIFORNIA

MIXED USE PROJECT
 1957 SANTA BARBARA STREET
 SAN LUIS OBISPO, CA 93401
 APN: 003-647-017

QUAGLINO PROPERTIES LLC
 815 FIERO LANE
 SAN LUIS OBISPO, CA 93401

DIMENSION PLAN
 PLAN A

25 MAR 2013
 04 JAN 2013
 01024
 PLAN A - LOT 20
 A-1.1