


Santa Barbara Ave.

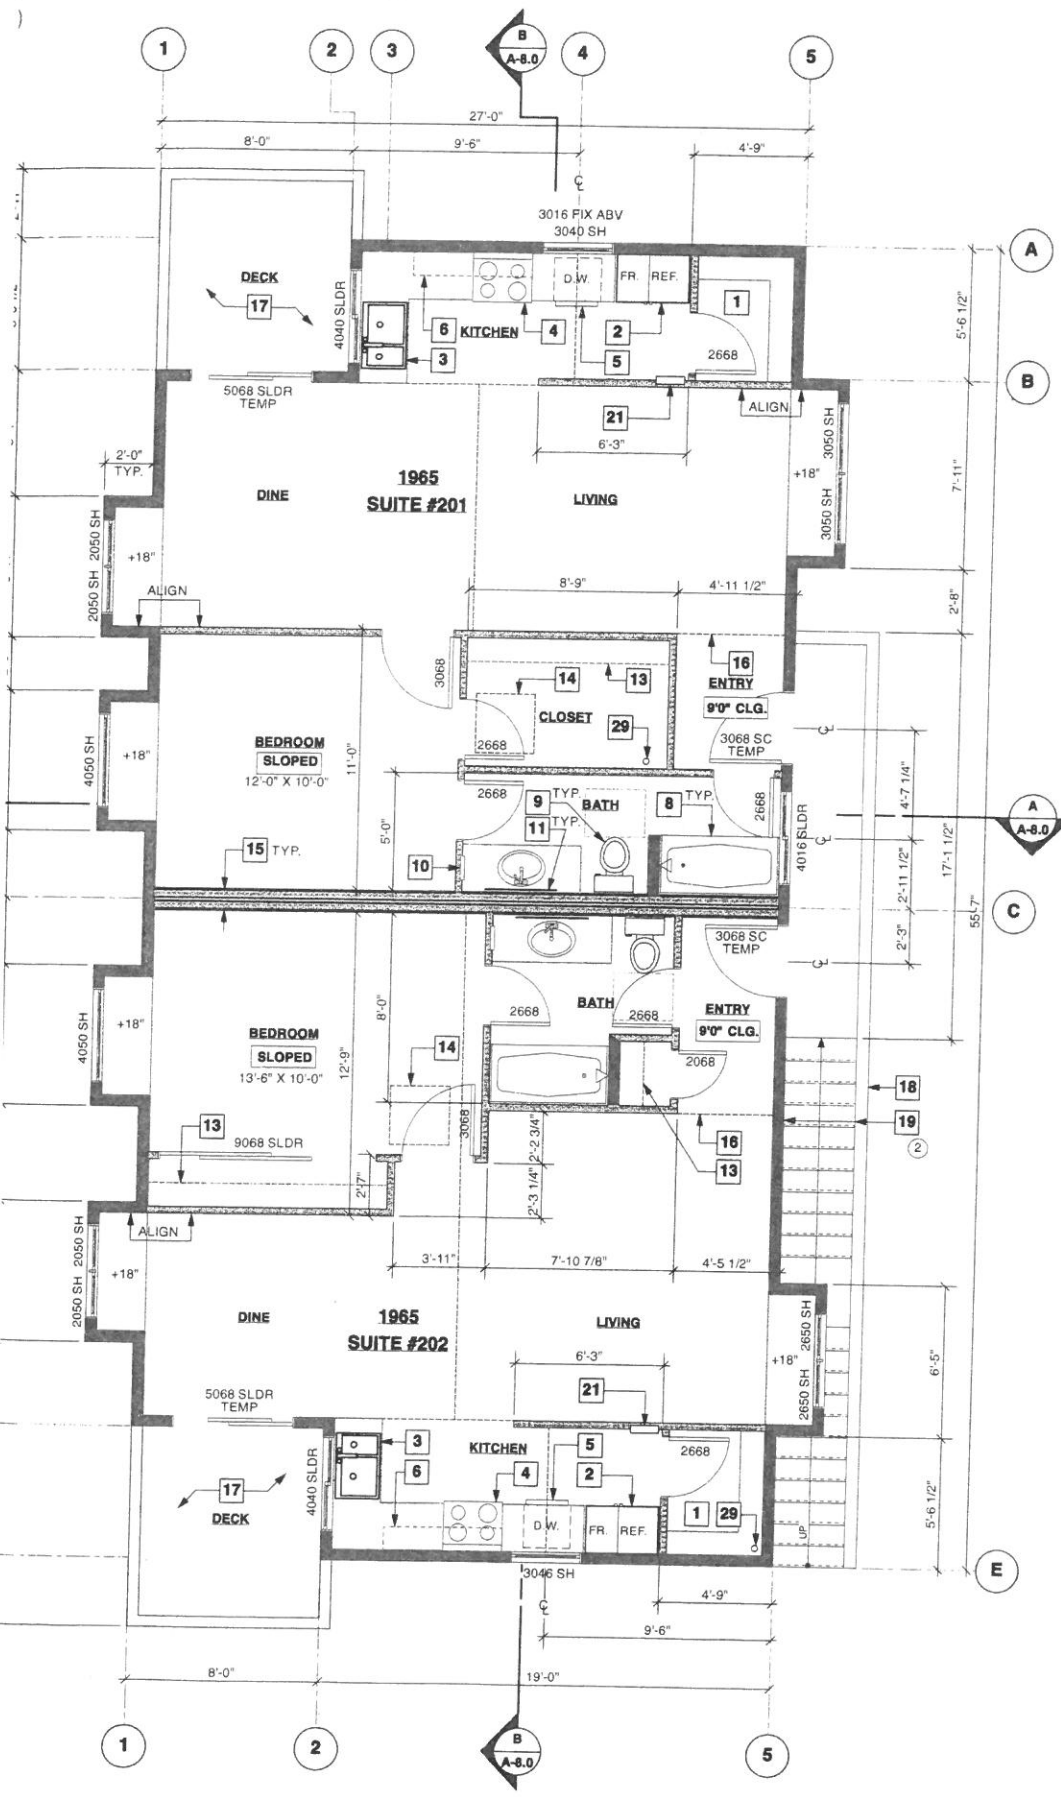

C R S
ARCHITECT
Craig R. Smith, AIA, Architect
890 Monterey Street, Suite A, San Luis Obispo



These drawings are instruments of service and are the property of the Architect. All designs and other information on the drawings are for use on the specified project and shall not be reproduced or used for any other project without the expressed written permission of Craig R. Smith Architect.



MIXED USE PROJECT
1957, 1965 & 1977
SANTA BARBARA STREET
SAN LUIS OBISPO, CA 93401
APN: 003-647-017 / 018 / 019

QUAGLINO PROPERTIES LLC
815 FIERO LANE
SAN LUIS OBISPO, CA 93401

DIMENSION PLAN
PLAN B

11 JULY 2012	PLAN CHECK REV #2
15 JUN 2012	PLAN CHECK REV #1
25 MAR 2012	PLAN CHECK
01 DEC 11	BID SET
22 APR 11	ARC / PLANNING COMMISSION
26 NOV 10	CHC SUBMITTAL
01024	
PLAN B - LOT 21	
A-1.1	

AN - UPPER FLOOR

PLAN B

© 2012